


SINGLE-WYTHER CMU WALL: Roof Parapet 3D Detail

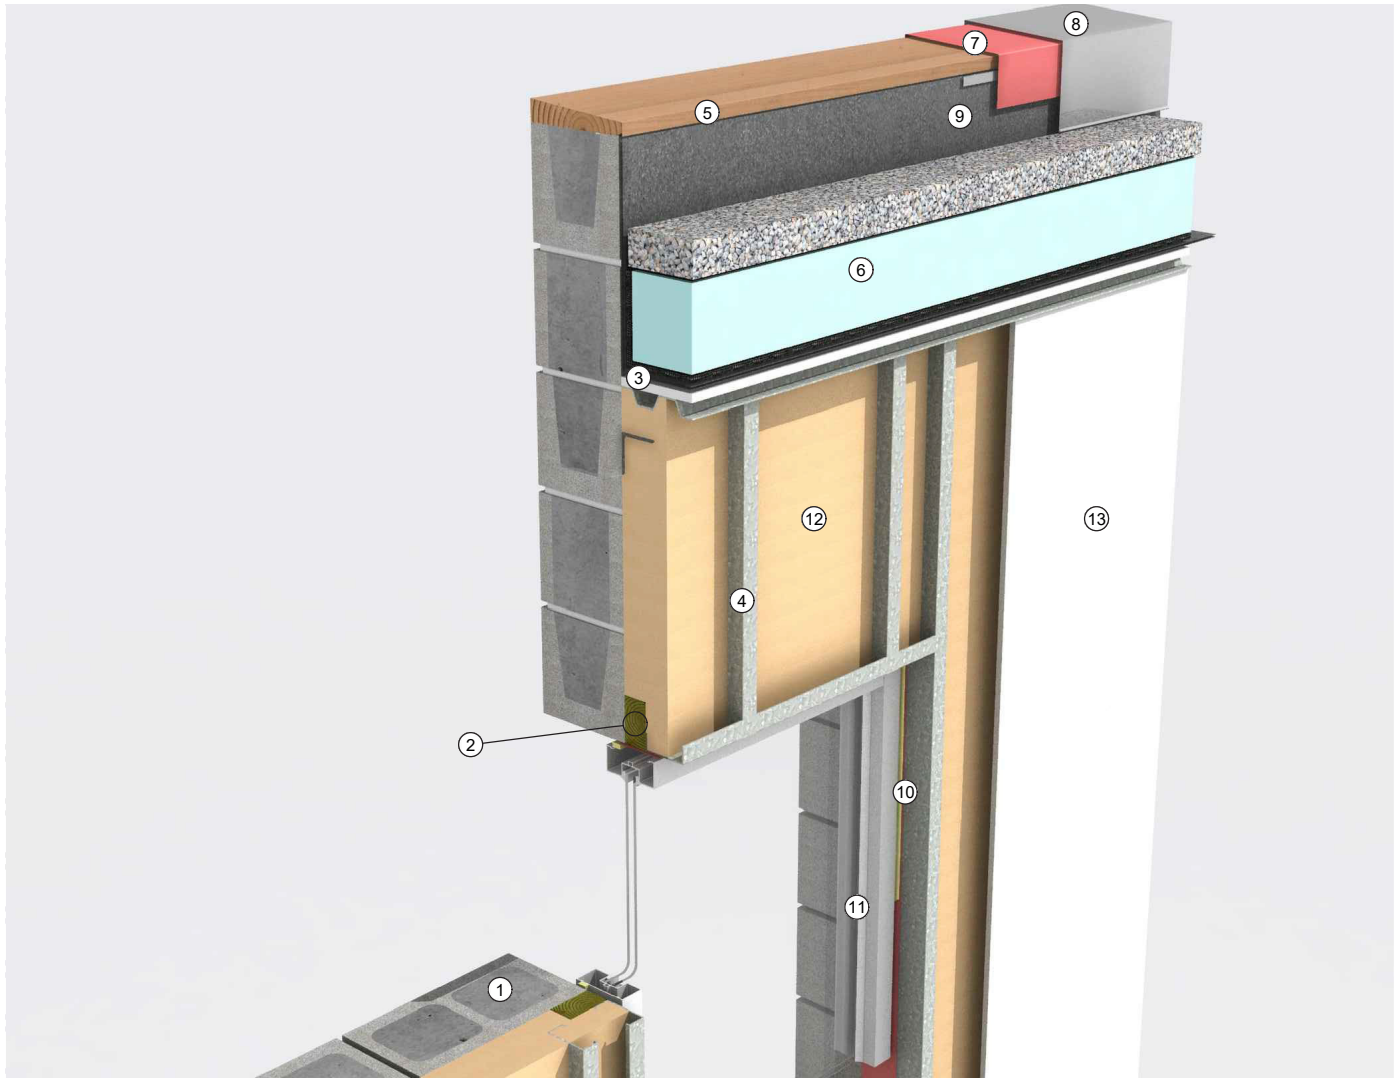

Detail 7-6 Single-Wythe CMU Wall: Roof Parapet 3D Detail

Legend

1. Single-wythe CMU wall with water-repellent admixture
2. Preservative-treated wood blocking
3. Roof structure
4. Steel stud-framed wall
5. Sloped, preservative-treated wood blocking
6. Inverted roof membrane assembly
7. High-temperature self-adhered membrane
8. Sloped standing-seam sheet-metal coping with gasketed washer fasteners
9. Roof membrane termination
10. Continuous air barrier sealant, tied to continuous seal at window perimeter.
11. Storefront window
12. Closed-cell spray foam (CCSPF) insulation between studs
13. Interior gypsum board